




|                                                                           |                  |
|---------------------------------------------------------------------------|------------------|
| Structure Building / Tipo de Estructura                                   | Steel A-36, A-50 |
| High Clear / Altura Libre                                                 | 32.00 Ft         |
| Metal Building Roof / Cubierta Metálica                                   | KR-18 / 24 ga.   |
| Roof Insulation / Aislamiento en Cubierta                                 | G.F. 3.50" Tk    |
| Building Concrete Floor / Piso de Concreto                                | 6.00" Tk         |
| Building Precast Wall / Muros Precolados                                  | 5.00" Tk         |
| Double Emergency Door 3x7' / Puertas de Emerg. dobles de 3x7'             | 6 Qty            |
| Emergency Door 3x7' / Puertas de Emerg. 3x7'                              | 2 Qty            |
| Dock Levelers capacity 30,000 Lbs / Rampa niveladora capacidad 30,000 Lbs | 13 Qty           |
| Vertical lift Door 8x10' / Cortina vertical lift 8x10'                    | 13 Qty           |
| Concrete Ramp / Rampa de Concreto                                         | 2 Qty            |
| Roll-up Door 12x14' / Cortina 12x14'                                      | 2 Qty            |
| Roll-up Door 10x10' / Cortina 10x10'                                      | 4 Qty            |
| Muro expansión de lámina / Sheet expansion wall                           | TR-101 / 26 ga.  |
| Windows / Ventanas                                                        | 23 Qty           |
| Skylights                                                                 | 5.0 %            |

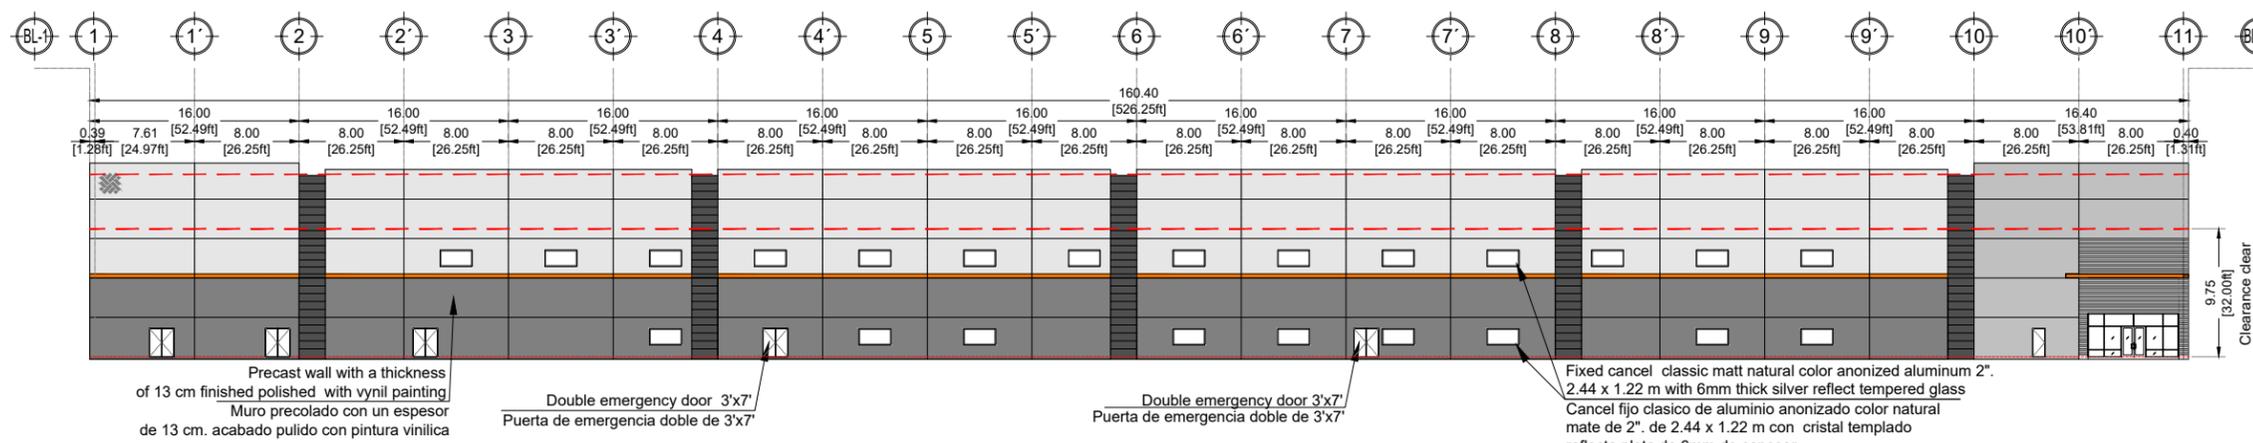

**Main facade (South) By Axis "F"**  
Fachada principal norte eje F

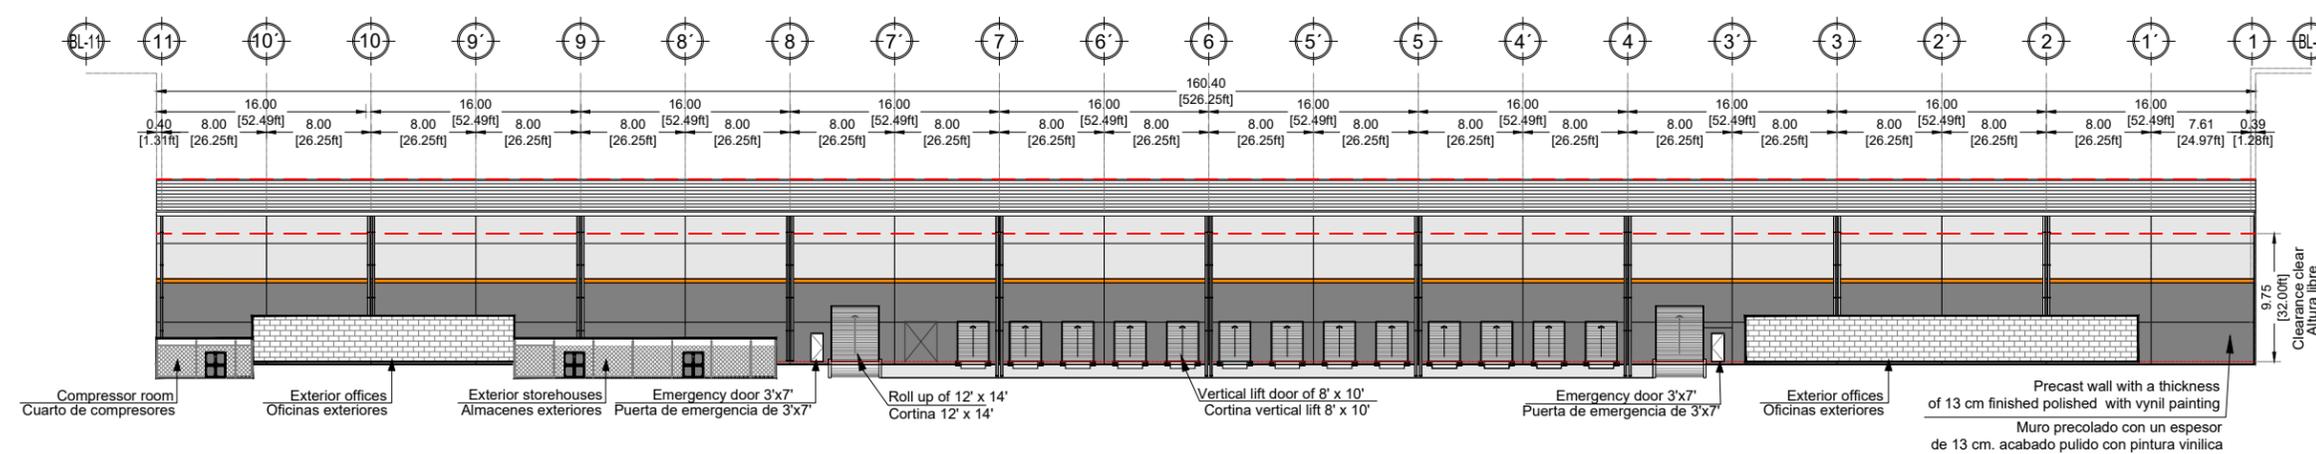

**North facade By Axis "A"**  
Fachada sur eje "A"

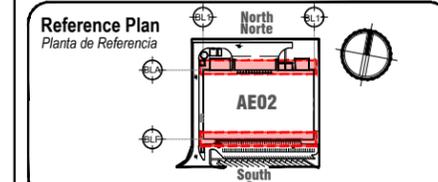

Notes / Notas: