



General specifications
Especificaciones generales


Structure Building / Tipo de Estructura	Steel A-36, A-50
High Clear / Altura Libre	32.00 Ft
Metal Building Roof / Cubierta Metálica	KR-18 / 24 ga.
Roof Insulation / Aislamiento en Cubierta	G.F. 3.50" Tk
Building Concrete Floor / Piso de Concreto	6.00" Tk
Building Precast Wall / Muros Precolados	5.00" Tk
Double Emergency Door 3x7' / Puertas de Emerg. dobles de 3x7'	6 Qty
Emergency Door 3x7' / Puertas de Emerg. 3x7'	2 Qty
Dock Levelers capacity 30,000 Lbs / Rampa niveladora capacidad 30,00 Lbs	13 Qty
Vertical lift Door 8x10' / Cortina vertical lift 8x10'	13 Qty
Concrete Ramp / Rampa de Concreto	2 Qty
Roll-up Door 12x14' / Cortina 12x14'	2 Qty
Roll-up Door 10x10' / Cortina 10x10'	4 Qty
Muro expansión de lámina / Sheet expansion wall	TR-101 / 26 ga.
Windows / Ventanas	23 Qty
Skylights	5.0 %

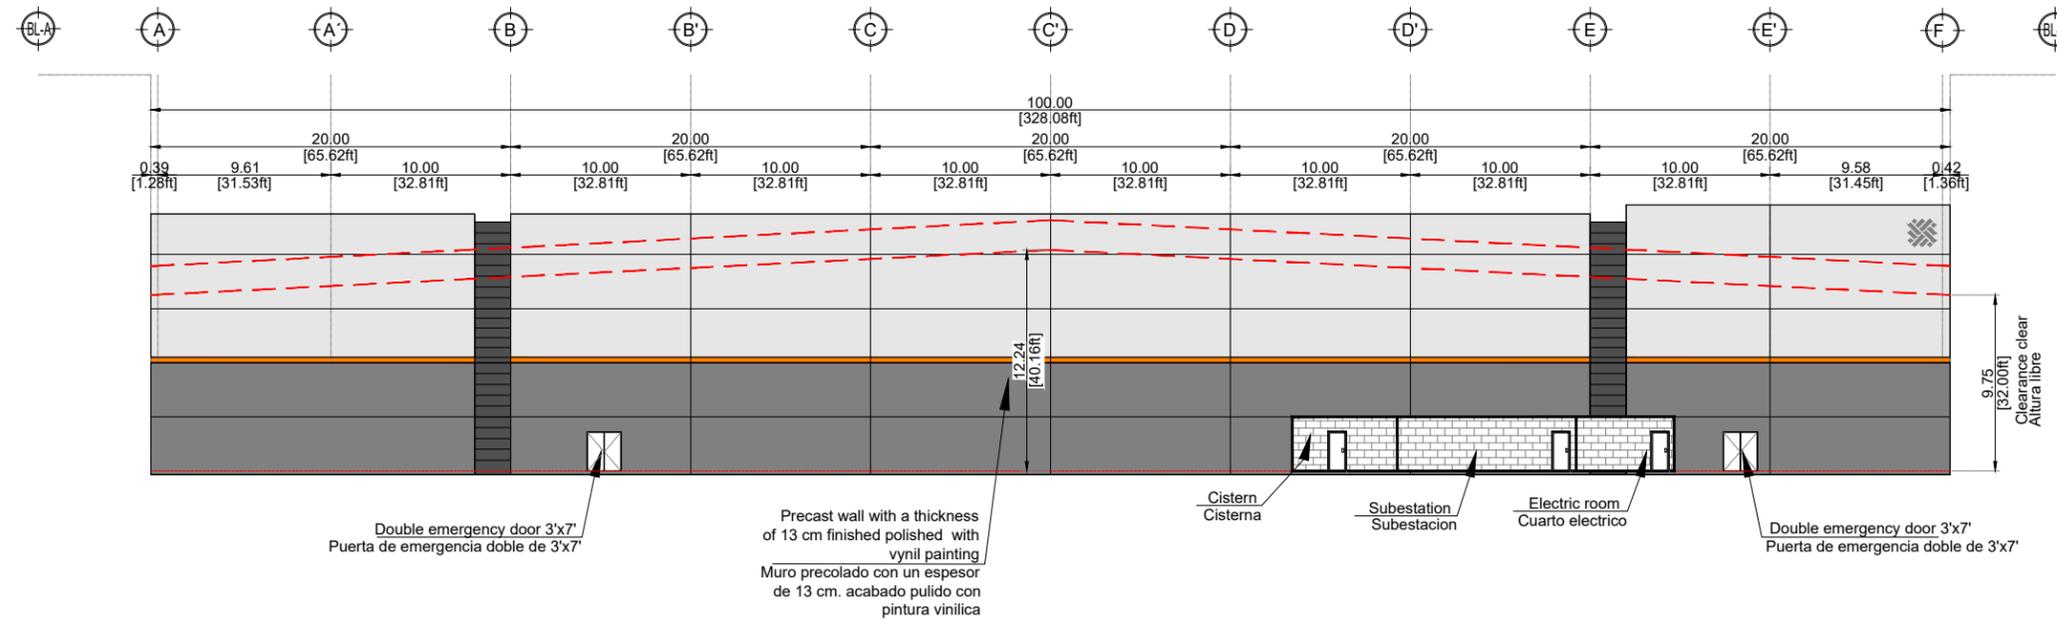

West facade By Axis "1"
Fachada oeste eje "1"

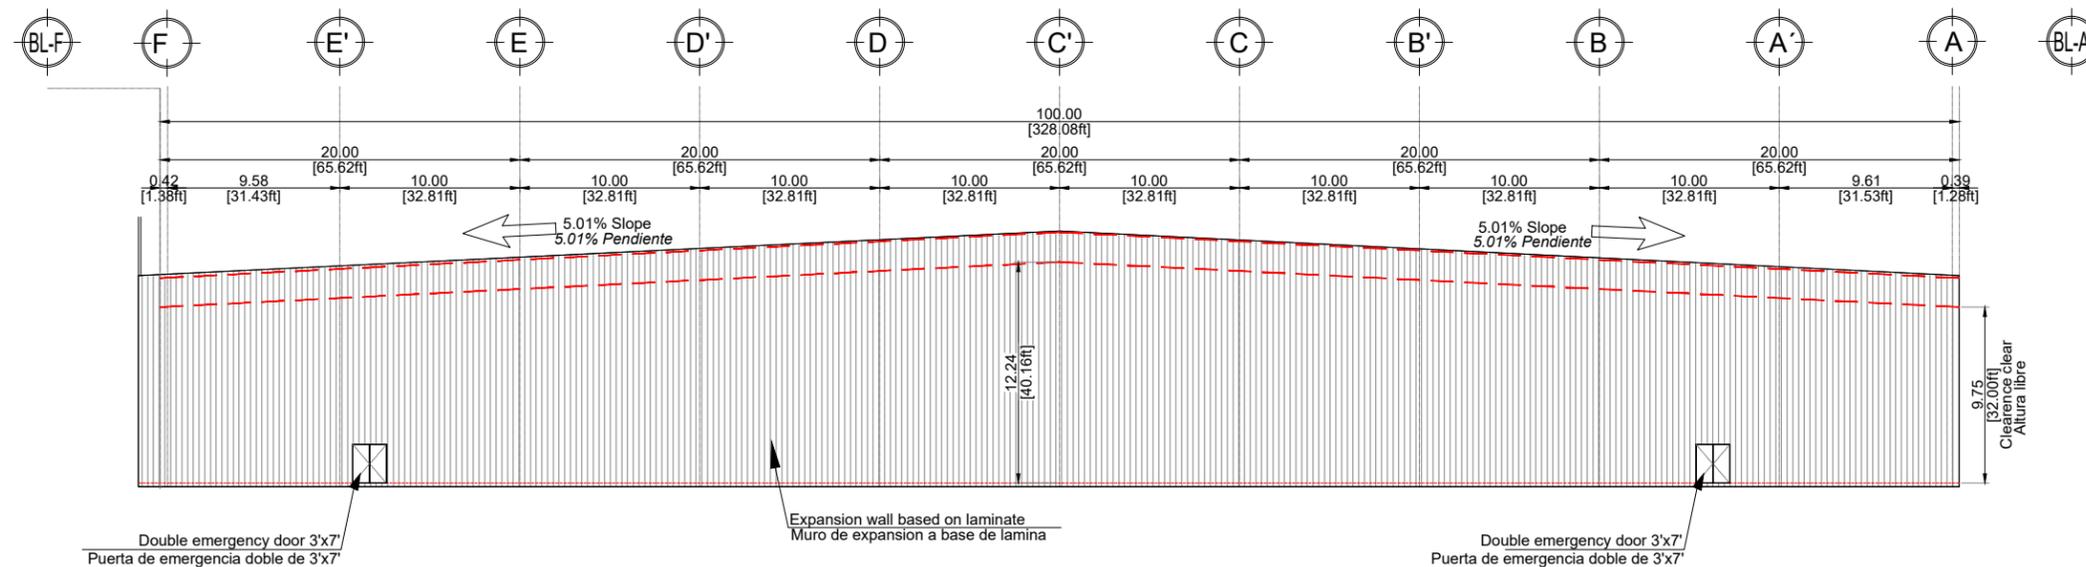

East facade By Axis "11"
Fachada este eje "11"

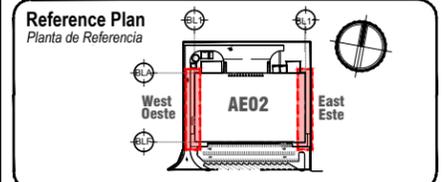

Notes / Notas: